

SECTION "A" @
ESCAL. #4,5,6+7
 90.1/8"

SCH. LIGHT FIXTURE
 (HF-10 TYP. FOR 2)

TF

T6

MEETING
 EL.+54'-6"

PARKING
 EL.+42'-0"

EXHIBIT
 EL.+7'-0"

FINISH PAINTED
 GYP. BD. CEILING

CONCOURSE

PARKING LOBBY LANDING

REGISTRATION LOBBY

SCH. LIGHT FIXTURES
 (HH-9B TYPICAL FOR 9)

GLASS GUARDRAIL

FINISH EFS

CONTROL JOINT

FINISH GYP. BD. SOFFIT

TOP HANDRAIL

SCH. TEMPERED
 GLASS HANDRAILING

TOP FINISH S.S.
 STRINGER CLADDING

TOP STRINGER RAIL

BOTTOM STRINGER
 RAILS

FINISH UNDERSIDE OF
 PAINTED GYP. BD. SOFFIT

BOTTOM STRINGER RAILS

ESCALATOR #8&7

ESCALATOR #4&5

FINISH UNDERSIDE OF
 PAINTED GYP. BD. SOFFIT

SCH. HH-9C FIXTURES
 (TYP. FOR 3)
 * DEPTH FOR G.B. SOFFIT BELOW ESCALATOR
 MUST BE COORDINATED WITH INSTALLATION
 OF LIGHT FIXTURES. MINIMUM DEPTH IS
 NEEDED TO INTERFACE W/CONDITION AT
 TOP OF FINISH FLOOR CEILINGS.

FINISH EFS
 END WALL LINE BEYOND

TELEPHONE BANKS

CONDUIT FLOOR
 PENETRATION
 INTERM. SUPPORT
 COL./BM.

10" MAX. DEPTH VERIFY
 W/LIGHT FIXTURE SPECS

C.L. COLUMN
 BEYOND

ESCALATOR STEPS

INTERM. SUPPORT BM.

EFS BEAM WRAP

7C
 23

DUCT CHASE

FINISH GYP. BD. SOFFIT


CONTROL JOINT

FINISH EFS

27'-8" (EDGE OF FIREPROOFING)

18'-6"

SK-4 of 7

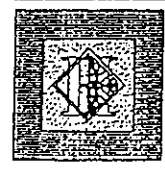


Hawaii Convention Center

NORDIC / PCL
 A Joint Venture
 Honolulu, Hawaii


Ref. Dwg.
NEW DETAIL
 RFI #A-584
 RFI #E-270

Job No. 93214
 Date 4/23/97
 Sheet No. 1 of 1

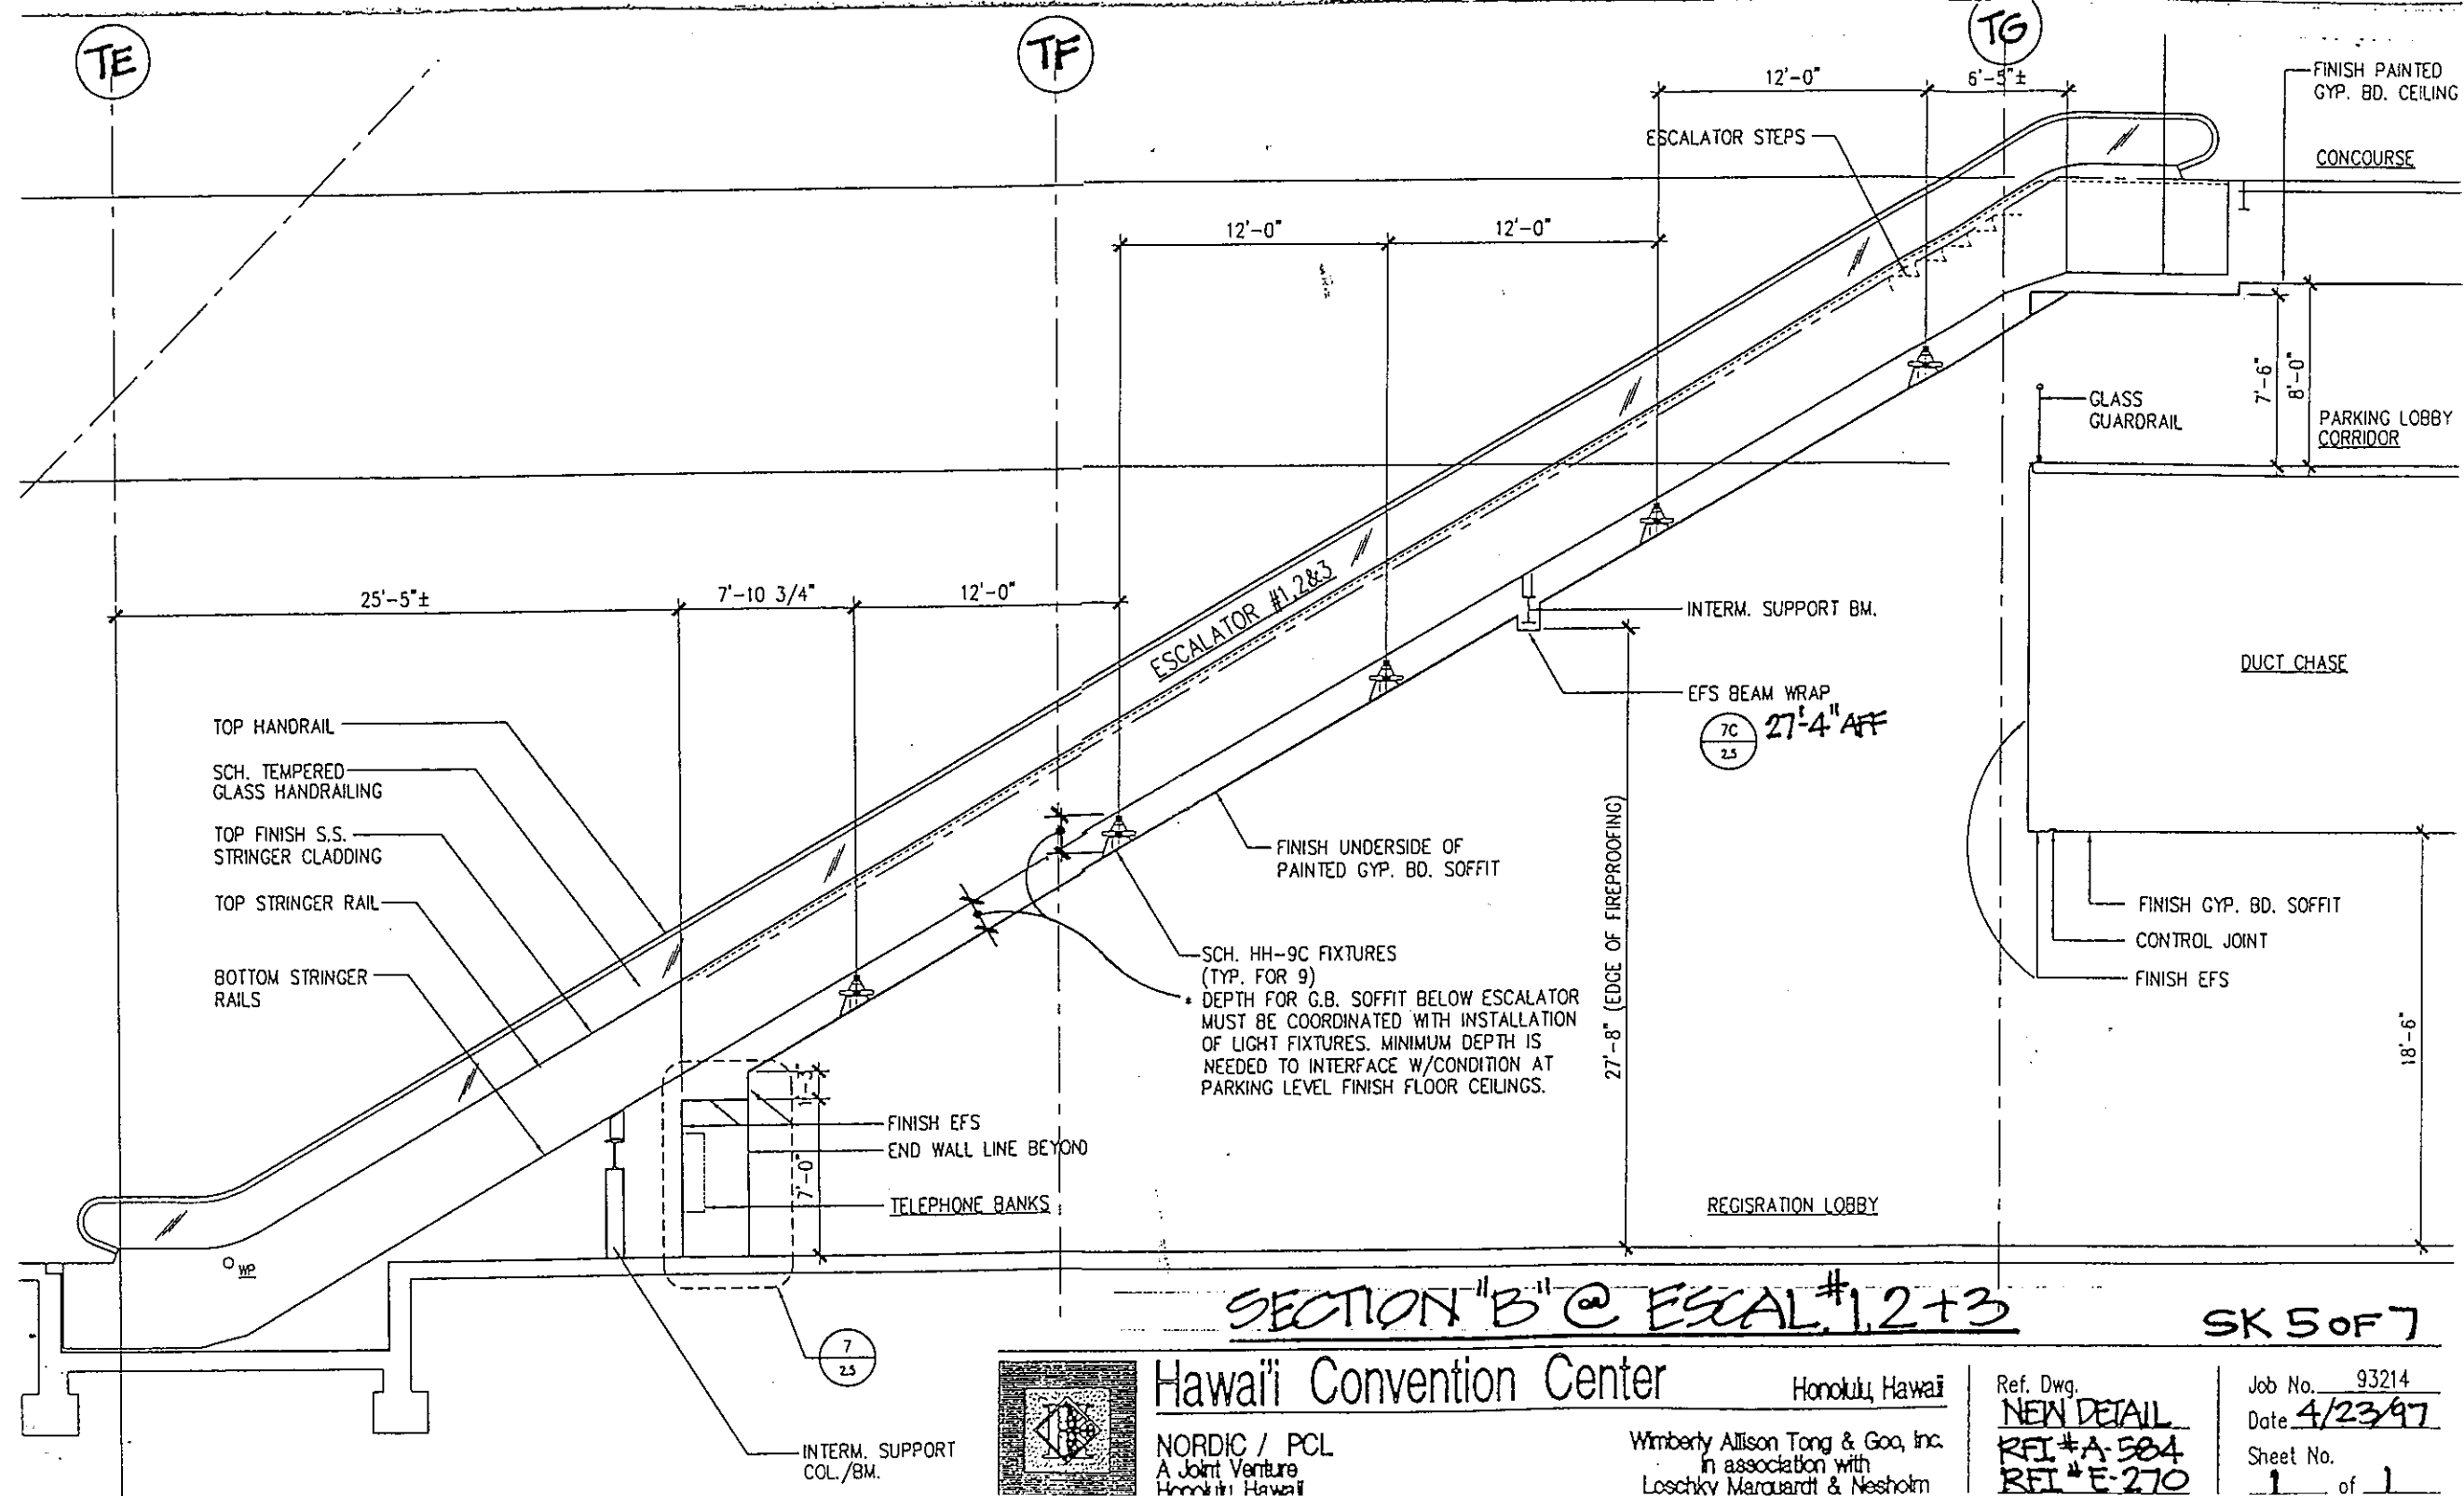

SECTION "B" @ ESCAL #1, 2 + 3

SK 5 of 7

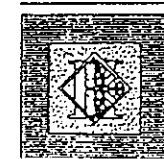

Hawaii Convention Center

Honolulu, Hawaii

NORDIC / PCL
A Joint Venture
Honolulu, Hawaii

Wimberly Allison Tong & Goo, Inc.
in association with
Loschky Marquardt & Nesholm

Ref. Dwg.
NEW DETAIL
RFI #A-584
RFI #E-270

Job No. 93214
Date 4/23/97
Sheet No. 1 of 1